



LA FUENTE

Marbella

FLOOR PLANS | PLANOS




VILLA 15

VILLAS ROMERO

VILLA 15 ROMERO

4 BEDROOMS 4 *DORMITORIOS*
4 BATHROOMS 4 *BAÑOS*

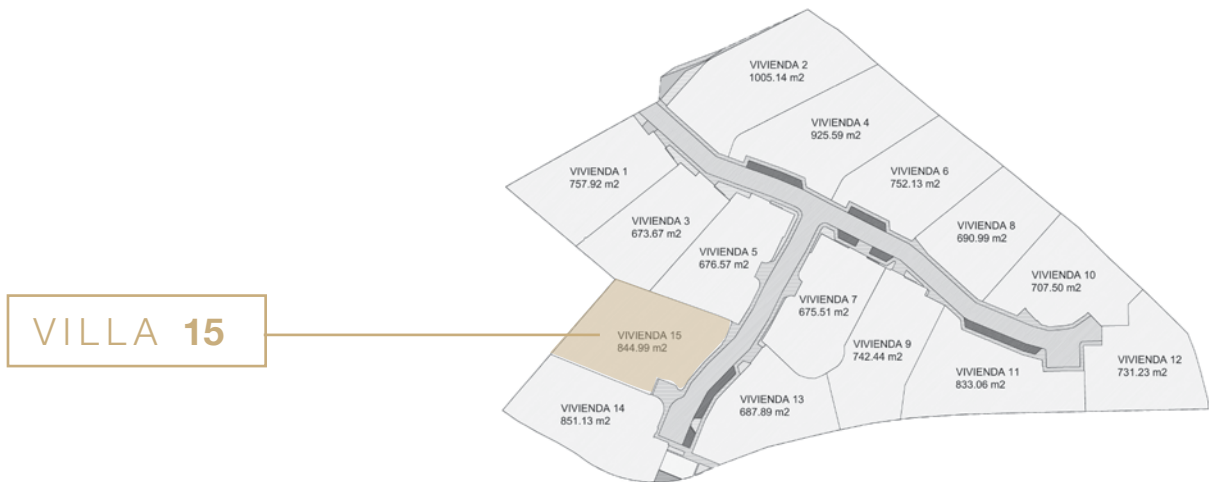

INTERIOR AREAS / *ÁREA INTERIOR*

HALL / <i>RECIBIDOR</i>	6,90 m ²
LIVING ROOM / <i>SALÓN</i>	39,84 m ²
DINING & KITCHEN / <i>COMEDOR Y COCINA</i>	34,24 m ²
MASTER SUITE / <i>SUITE PRINCIPAL</i>	42,17 m ²
BEDROOM SUITE 1 / <i>DORMITORIO SUITE 1</i>	22,41 m ²
BEDROOM SUITE 2 / <i>DORMITORIO SUITE 2</i>	26,03 m ²
BEDROOM SUITE 3 / <i>DORMITORIO SUITE 3</i>	21,65 m ²
LOWER LEVEL / <i>SOTANO</i>	156,47 m ²

EXTERIOR AREAS / *ÁREA EXTERIOR*


COVERED TERRACE / <i>TERRAZA CUBIERTA</i>	62,31 m ²
OPEN TERRACE / <i>TERRAZA DESCUBIERTA</i>	165,27 m ²
SWIMMING POOL / <i>PISCINA</i>	32,80 m ²
SOLARIUM / <i>SOLÁRIUM</i>	70,85 m ²
GARAGE / <i>GARAJE</i>	31,35 m ²

TOTAL AREAS / *ÁREA TOTAL*

TOTAL LIVING AREA / <i>SUPERFICIE HABITABLE TOTAL</i>	503,54 m ²
TOTAL BUILT AREA / <i>SUPERFICIE TOTAL CONSTRUIDA</i>	731,12 m ²
PLOT / <i>TERRENO</i>	844,99 m ²

These plans are for information purposes only and non-contractual.
Estos planos son de carácter informativo y no contractual.

GROUND FLOOR PLANTA BAJA

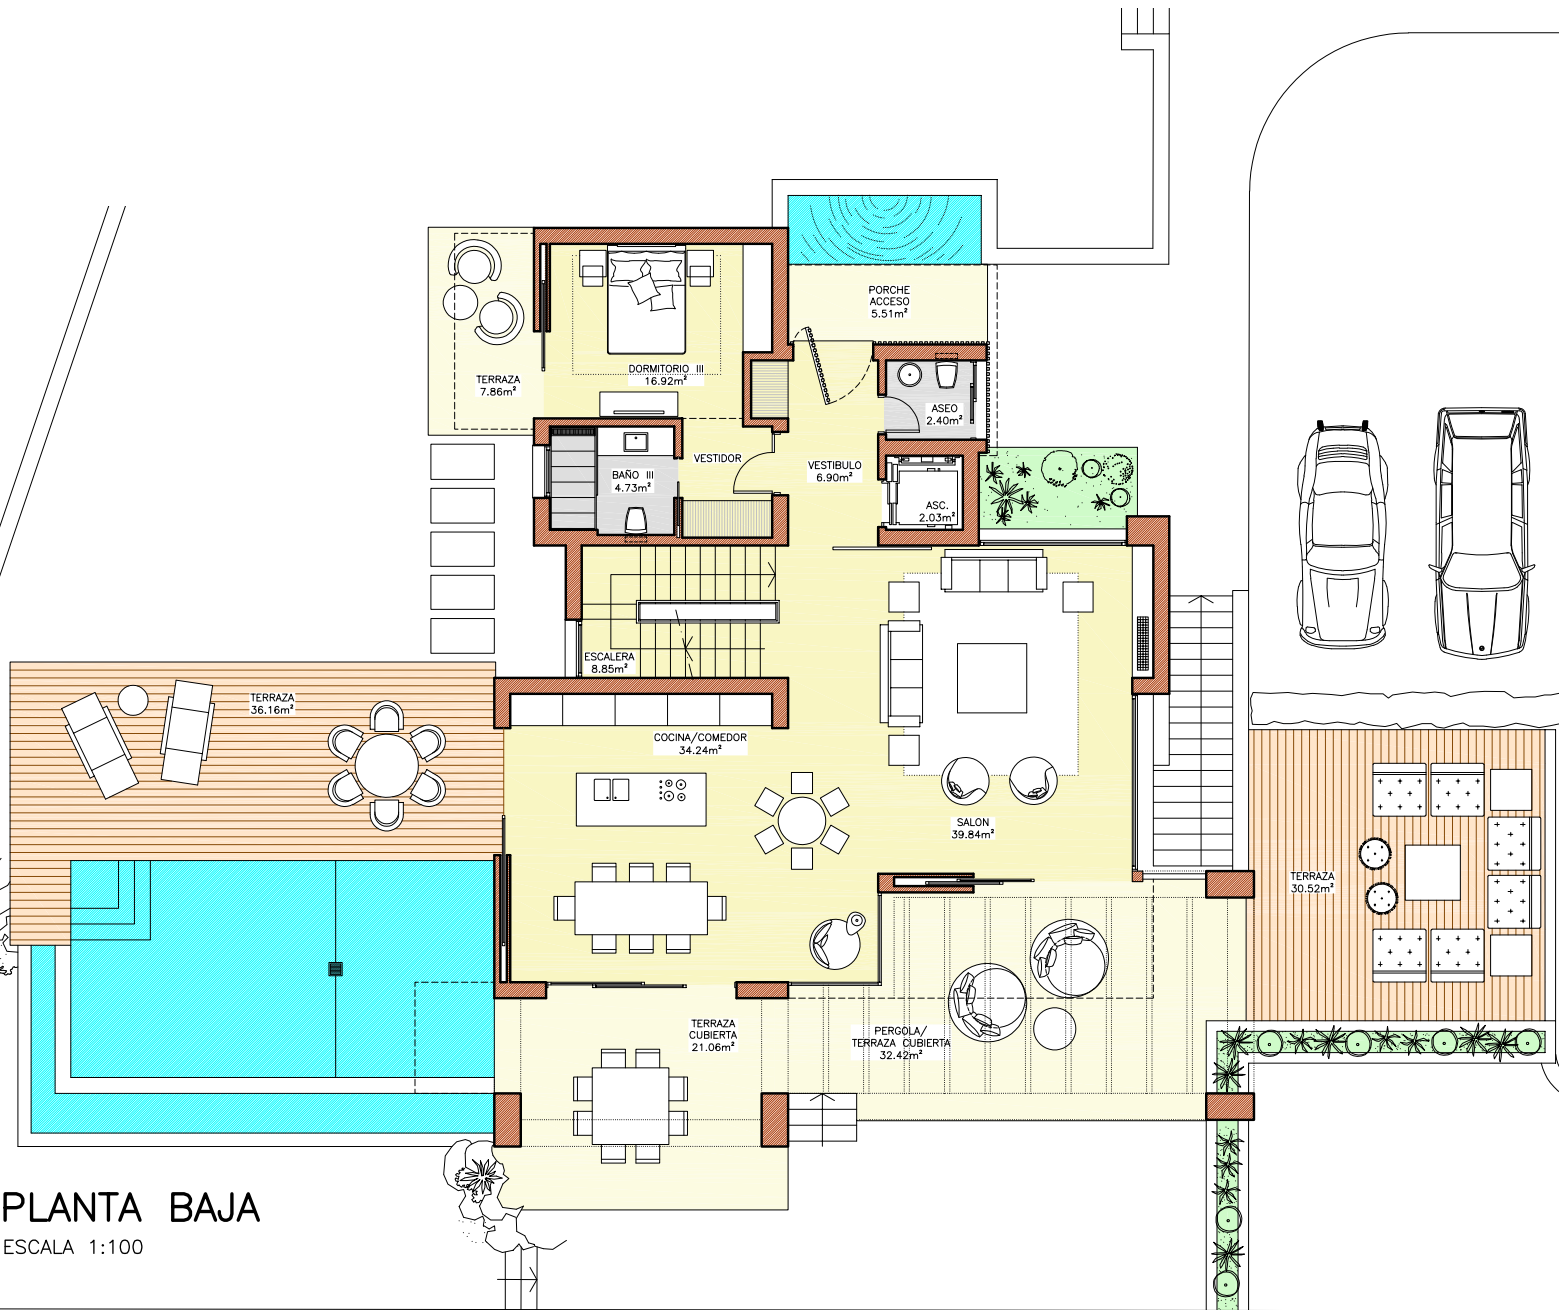


PLANTA BAJA
ESCALA 1:100


FIRST FLOOR PLANTA ALTA



SOLARIUM SOLÁRIUM

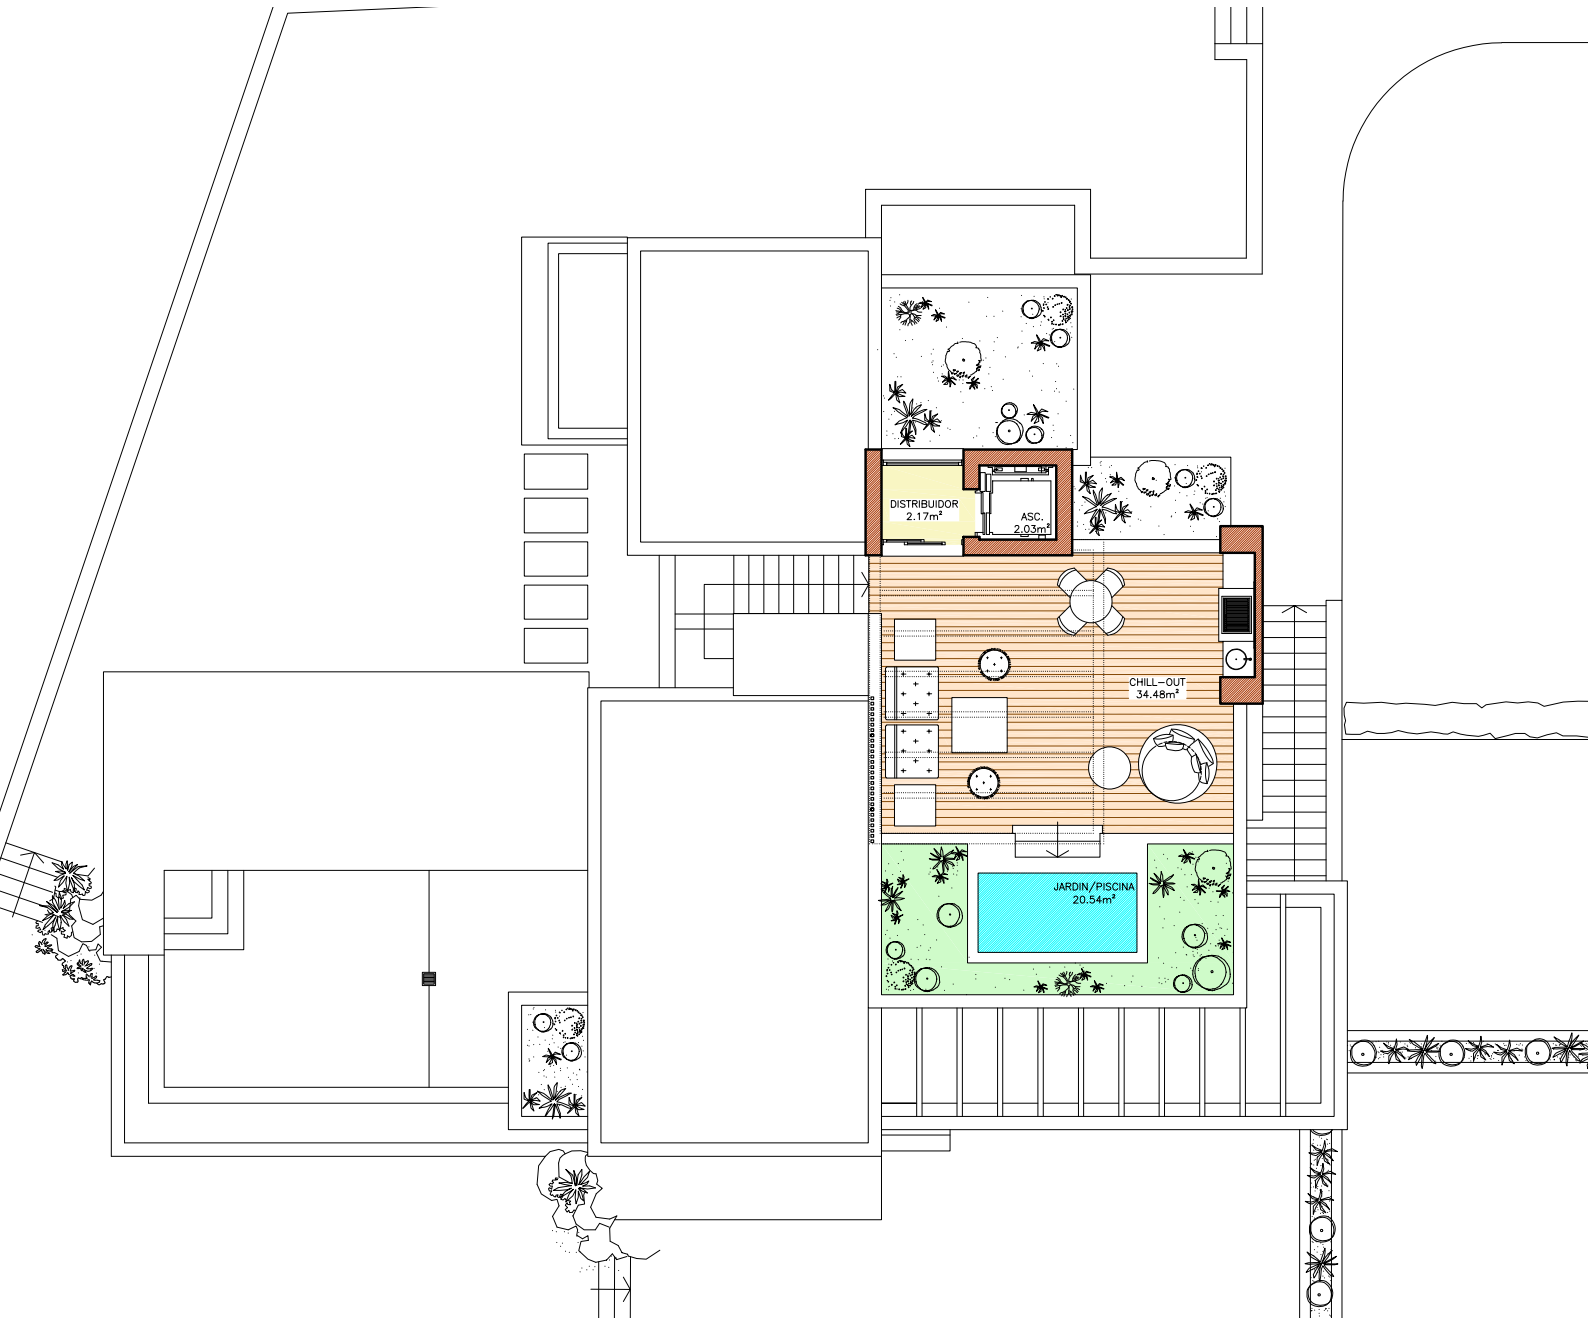

BASEMENT PLANTA SOTANO

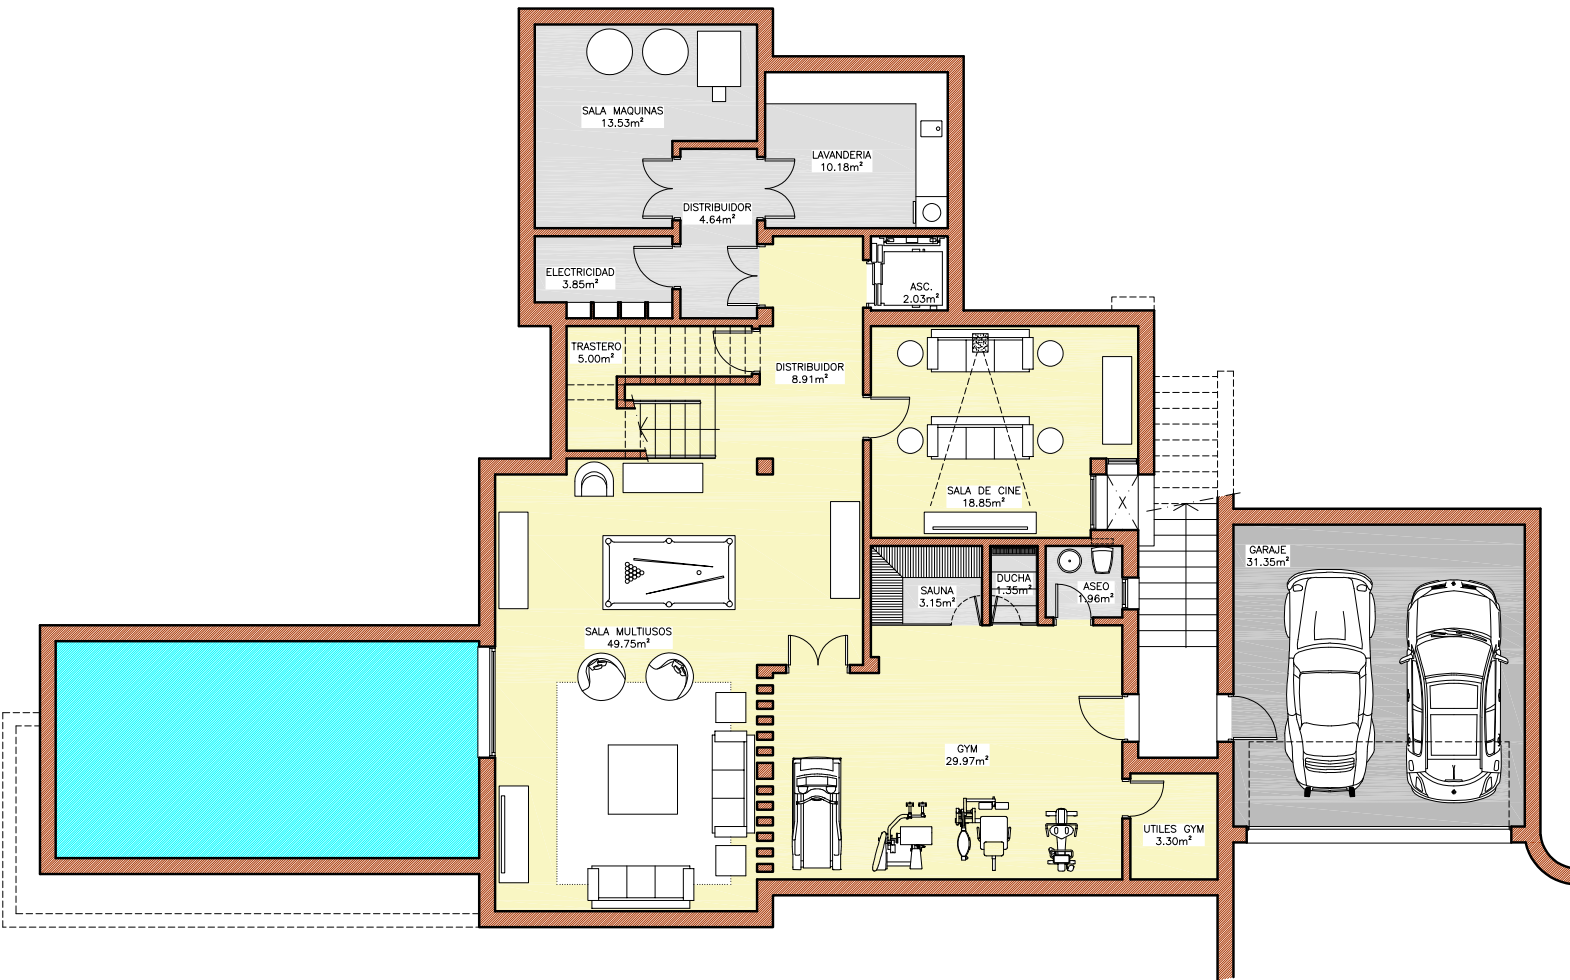



LA FUENTE

Marbella

La Fuente Sales Office:

C/ Vigil de Quiñones 10 · 29602 Marbella

Tel.: +34 951 492 549 · Mob.: +34 621 273 292

lafuente@engelvoelkers.com · www.lafuentemarbella.com



ENGEL & VÖLKERS

